


ADA RAMP / SIDEWALK

INDEX OF PLANS

SHEET No.	SHEET DESCRIPTION
1	COVER SHEET
2	GENERAL NOTES AND DETAILS
3	BASE PLAN INVENTORY (NW)
4	BASE PLAN INVENTORY (SW)
5	BASE PLAN INVENTORY (NE)
6	BASE PLAN INVENTORY (SE)

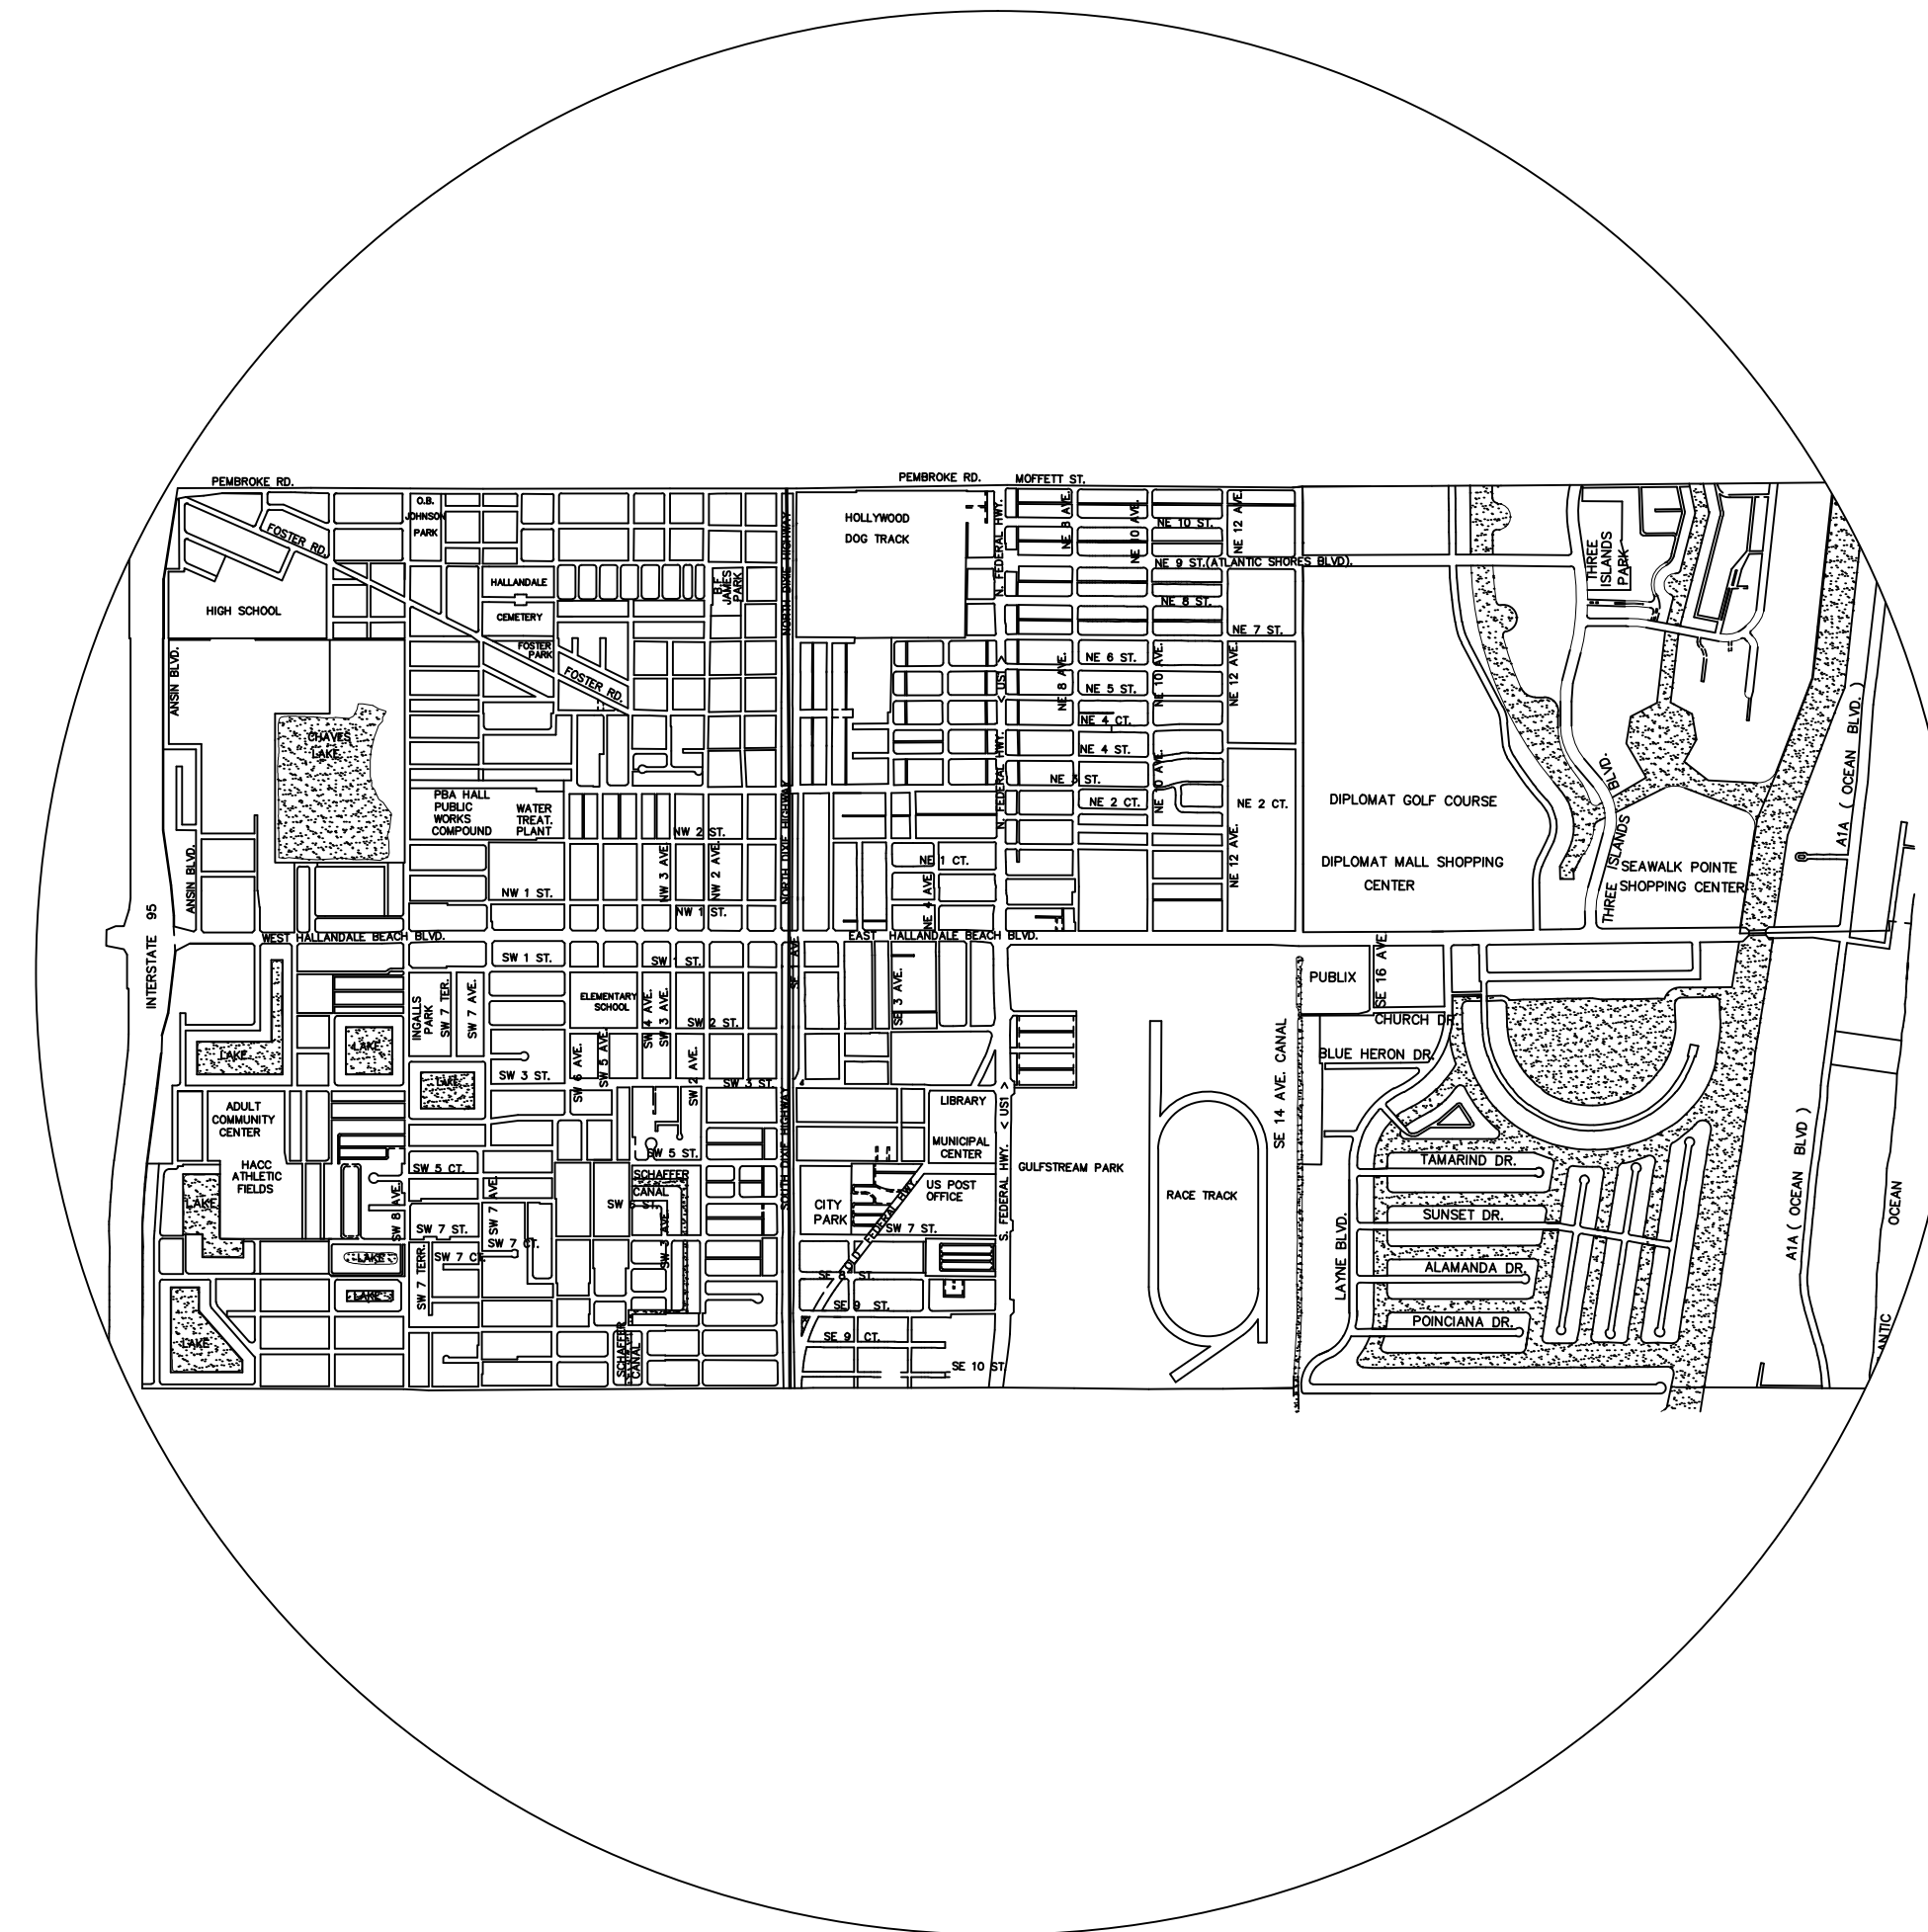

LOCATION MAP

NTS

CITY OF HALLANDALE BEACH

CITY MANAGER

RENEE C. MILLER

ACTING DIRECTOR OF PUBLIC
WORKS, UTILITIES, & ENGINEERING

EARL S. KING

CITY ENGINEER


RICHARD LABINSKY, P.E.

GOVERNING SPECIFICATIONS : STATE OF FLORIDA DEPARTMENT OF TRANSPORTATION
STANDARD SPECIFICATIONS FOR ROAD AND BRIDGE CONSTRUCTION, DATED 2007.

THESE PLANS HAVE BEEN PREPARED IN ACCORDANCE WITH AND GOVERNED
BY THE STATE OF FLORIDA DEPARTMENT OF TRANSPORTATION ROADWAY
AND TRAFFIC DESIGN STANDARDS, DATED 2007.

630 N.W. 2ND STREET
HALLANDALE BEACH,
FLORIDA 33009

PH 954-457-1620, FAX 954-457-1624

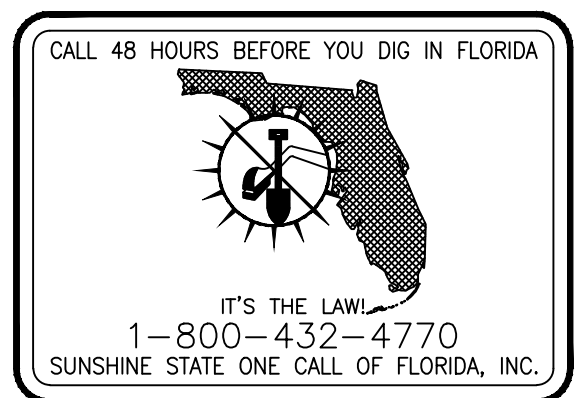

CITY ENGINEER
RICHARD LABINSKY, P.E.

P.E. LICENSE #34866